



FIRST FLOOR PLAN



LAYOUT PLAN

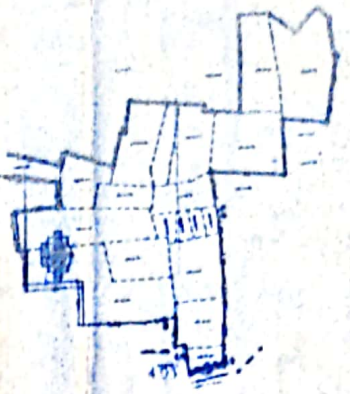

KEY PLAN

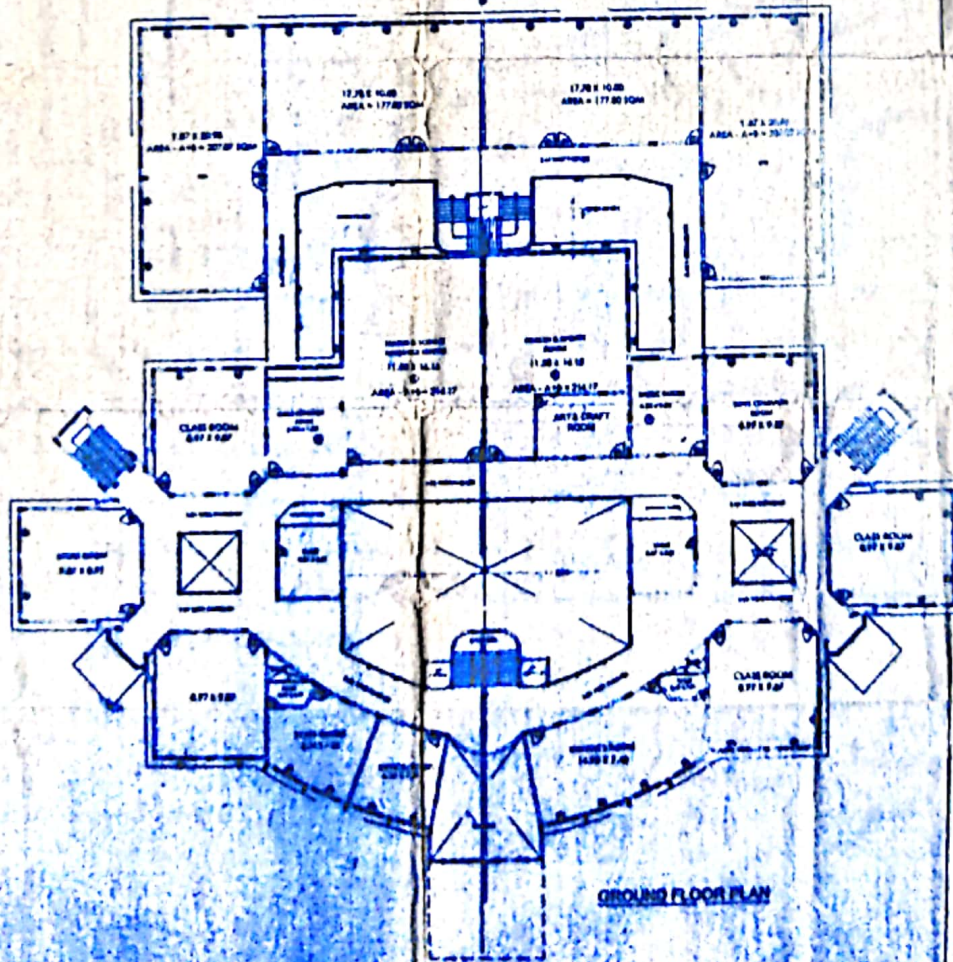

GROUND FLOOR PLAN

CERTIFICATE
 THIS IS TO CERTIFY THAT THE DRAWING IS MY
 PROPERTY OR HAS BEEN MADE BY ME OR
 UNDER MY SUPERVISION AND TO THE BEST
 OF MY KNOWLEDGE AND BELIEF IT COMES
 TRUELY AND CORRECTLY.

AREA SCHEDULE

NO.	DESCRIPTION	AREA (SQ. M)	VOL. (CU. M)
1.	COND. AREA OF GROUND FLOOR	3183.40	0.00
2.	COND. AREA OF FIRST FLOOR	3183.40	0.00
3.	COND. AREA OF ALL FLOORS	6366.80	0.00

AREA STATEMENT

- COND. AREA OF GROUND FLOOR = 3183.40 SQM
- COND. AREA OF FIRST FLOOR = 3183.40 SQM
- TOTAL COND. AREA OF ALL FLOORS = 6366.80 SQM

SHEET NO. 1/2 SCALE 1:200
 DATE

MAHARAJA PRATAP COLLEGE FOR
 TEACHERS TRAINING (B.Ed.)
 BATHINDA ROAD BANGALORE
 BANGALORE
 DISTRICT NO. 57


DESIGNER: [Signature]
 SUPERVISOR: [Signature]
 CHECKER: [Signature]

THIS IS TO CERTIFY THAT THE WORK OF THE
 ARCHITECT HAS BEEN COMPLETED IN ACCORDANCE WITH THE
 CONTRACT AND THE REQUIREMENTS OF THE BOARD OF SUPERVISORS.
 THE WORK WAS COMPLETED ON THE DATE INDICATED BELOW.
 CONTRACT NO. 172
 DATE 1/2
 SCALE 1/2" = 1'-0"


AREA STATEMENT
 1. CORN. AREA OF 1ST FLOOR = 2193 SQ. FT.
 2. CORN. AREA OF 2ND FLOOR = 2193 SQ. FT.
 5. TOTAL CORN. AREA OF 1ST & 2ND FLOORS = 4386 SQ. FT.

NO.	DESCRIPTION	AREA	PERCENT
1.	1ST FLOOR CORN. AREA	2193	50.00
2.	2ND FLOOR CORN. AREA	2193	50.00
3.	TOTAL CORN. AREA	4386	100.00

DOOR / WINDOW SCHEDULE
 1. DOOR: 1" x 6" x 8" (SCHEDULE 1)
 2. WINDOW: 1" x 6" x 8" (SCHEDULE 1)
 3. DOOR: 1" x 6" x 8" (SCHEDULE 1)
 4. WINDOW: 1" x 6" x 8" (SCHEDULE 1)

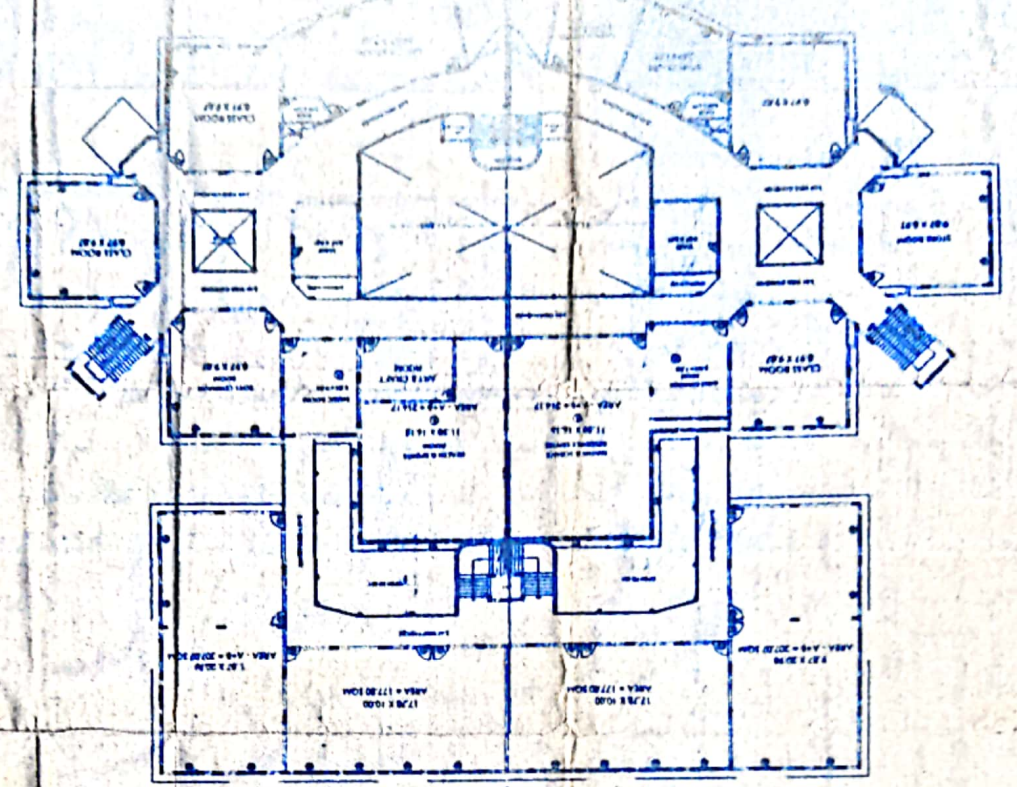

FIRST FLOOR PLAN

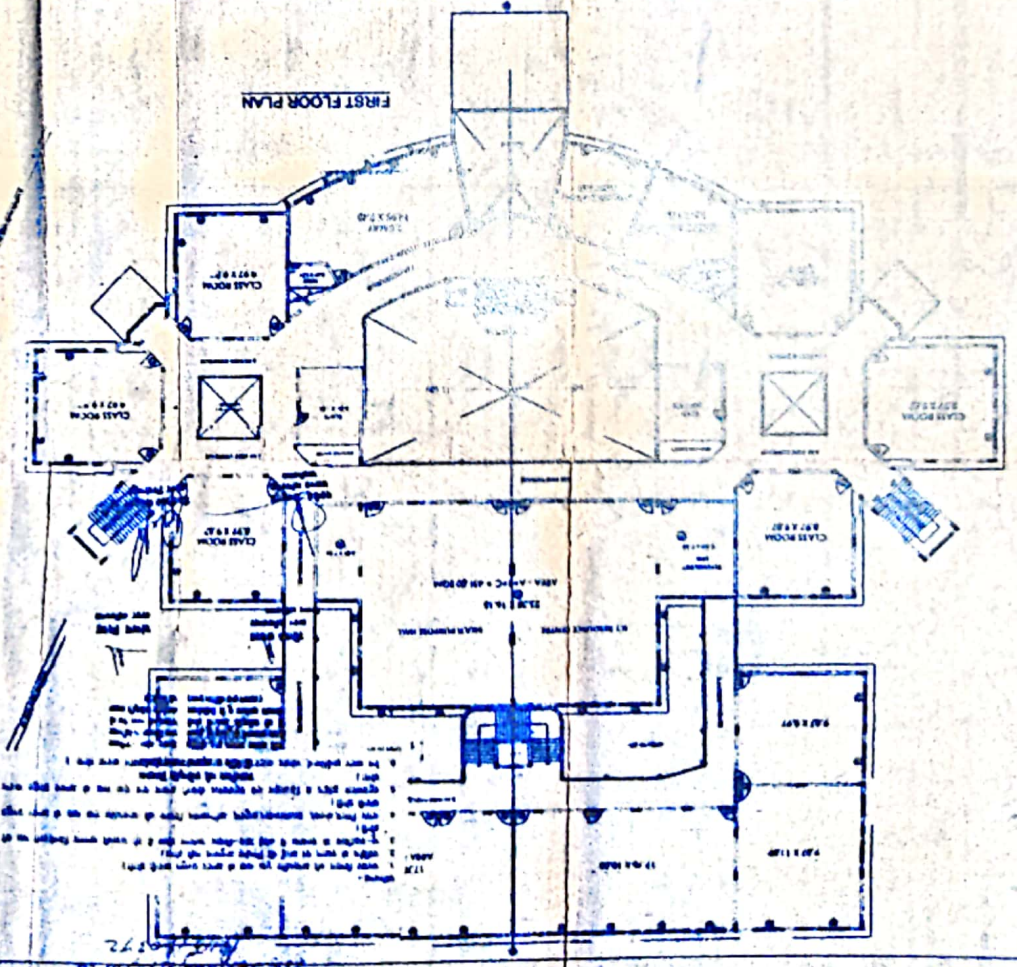

KEY PLAN

LAYOUT PLAN

